


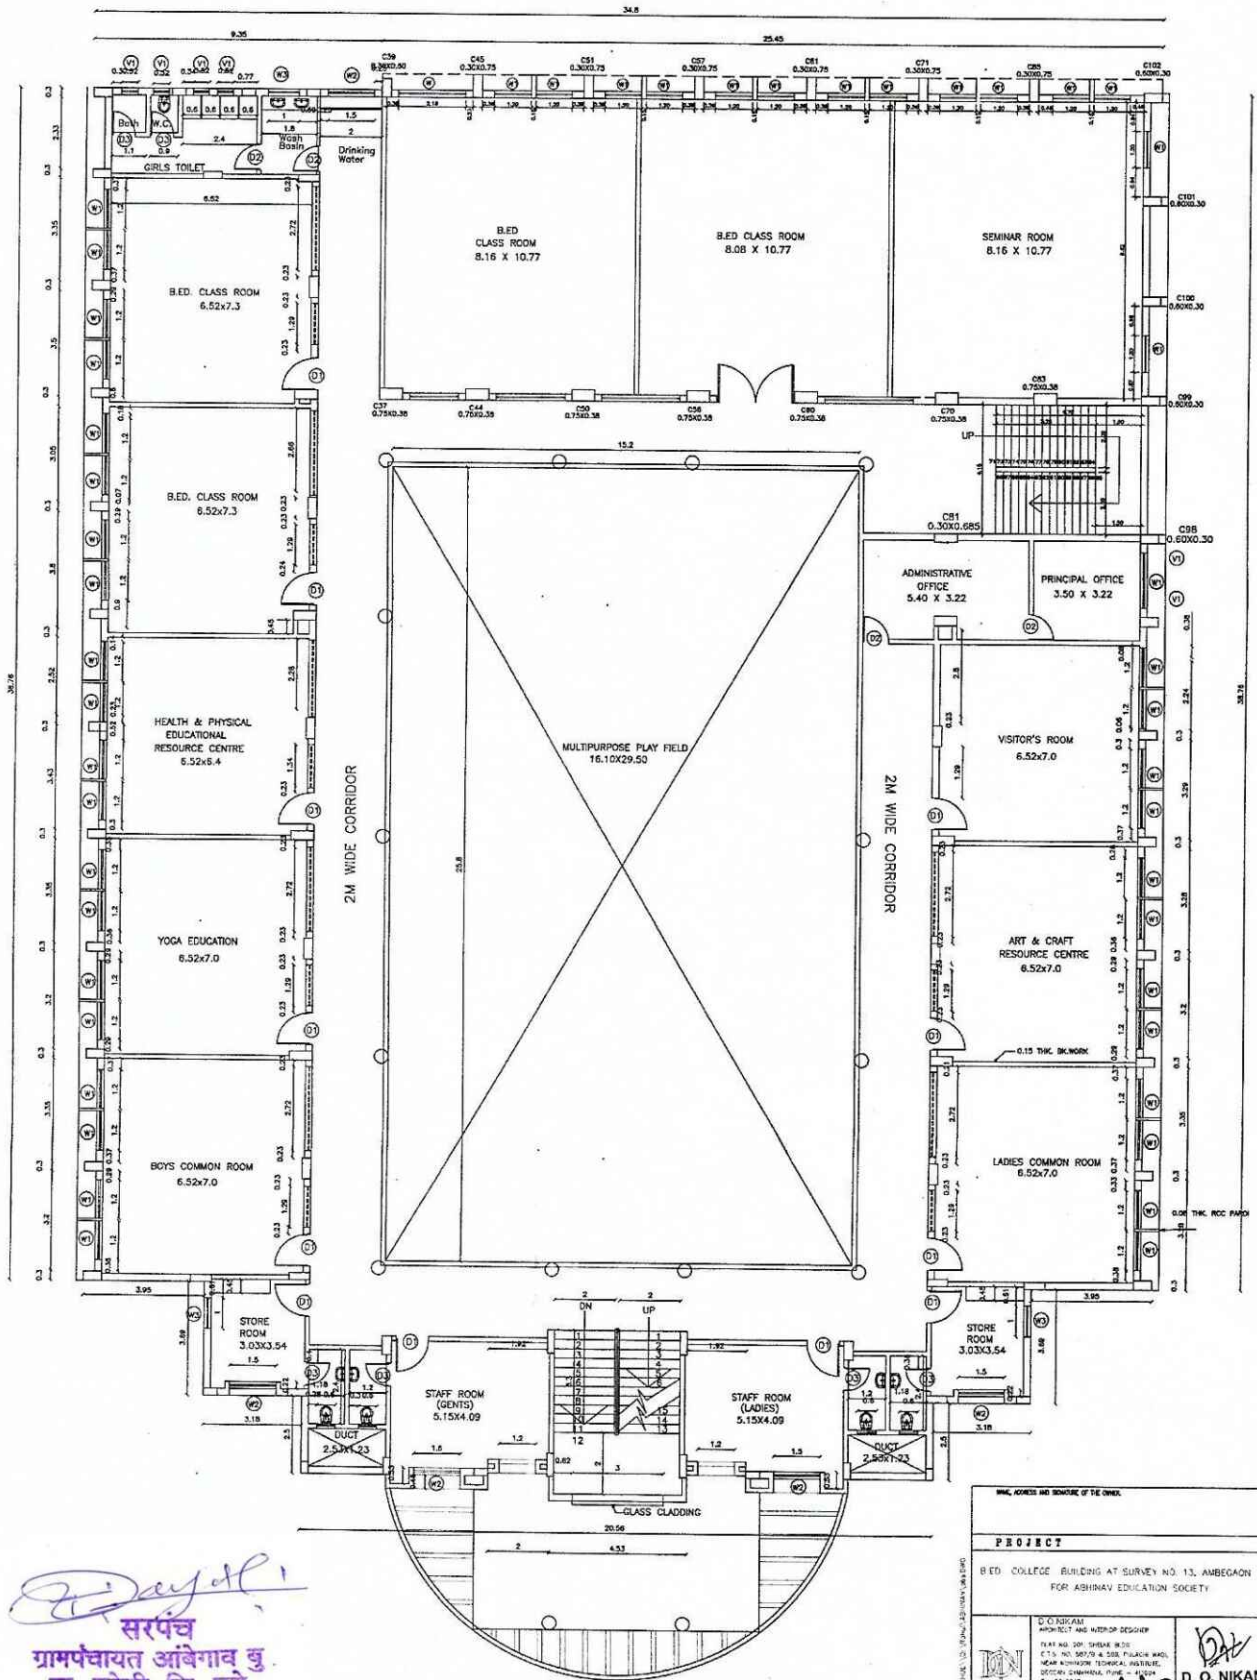


Dr. Dayal
संपन्न
ग्रामपंचायत आंबेगाव बु.
ता. हवेली, जि. पुणे

FOURTH FLOOR PLAN


PROJECT	
BED. COLLEGE BUILDING AT SURVEY NO. 13, AMBEGAON FOR ABHINAV EDUCATION SOCIETY	
D. O. NIKAM ARCHITECT AND AUTHOR OF DESIGN PLOT NO. 507/9 & 508, PULACHAN, NEW AMBEGAON, TECHNICAL INSTITUTE, DISTRICT AMBEGAON, PUNE - 411 046 PIN - 411046	<i>Dr. Dayal</i> D. O. NIKAM Architect & Int. Designer Reg. No. C-32/15765
DATE: 1/1/2020 SCALE: 1:100 REGION:	DESIGNED BY: SAUR CHECKED BY:

PRINCIPAL
ABHINAV EDUCATION SOCIETY'S
COLLEGE OF EDUCATION
Ambegaon (Bk.), Pune - 411 046.

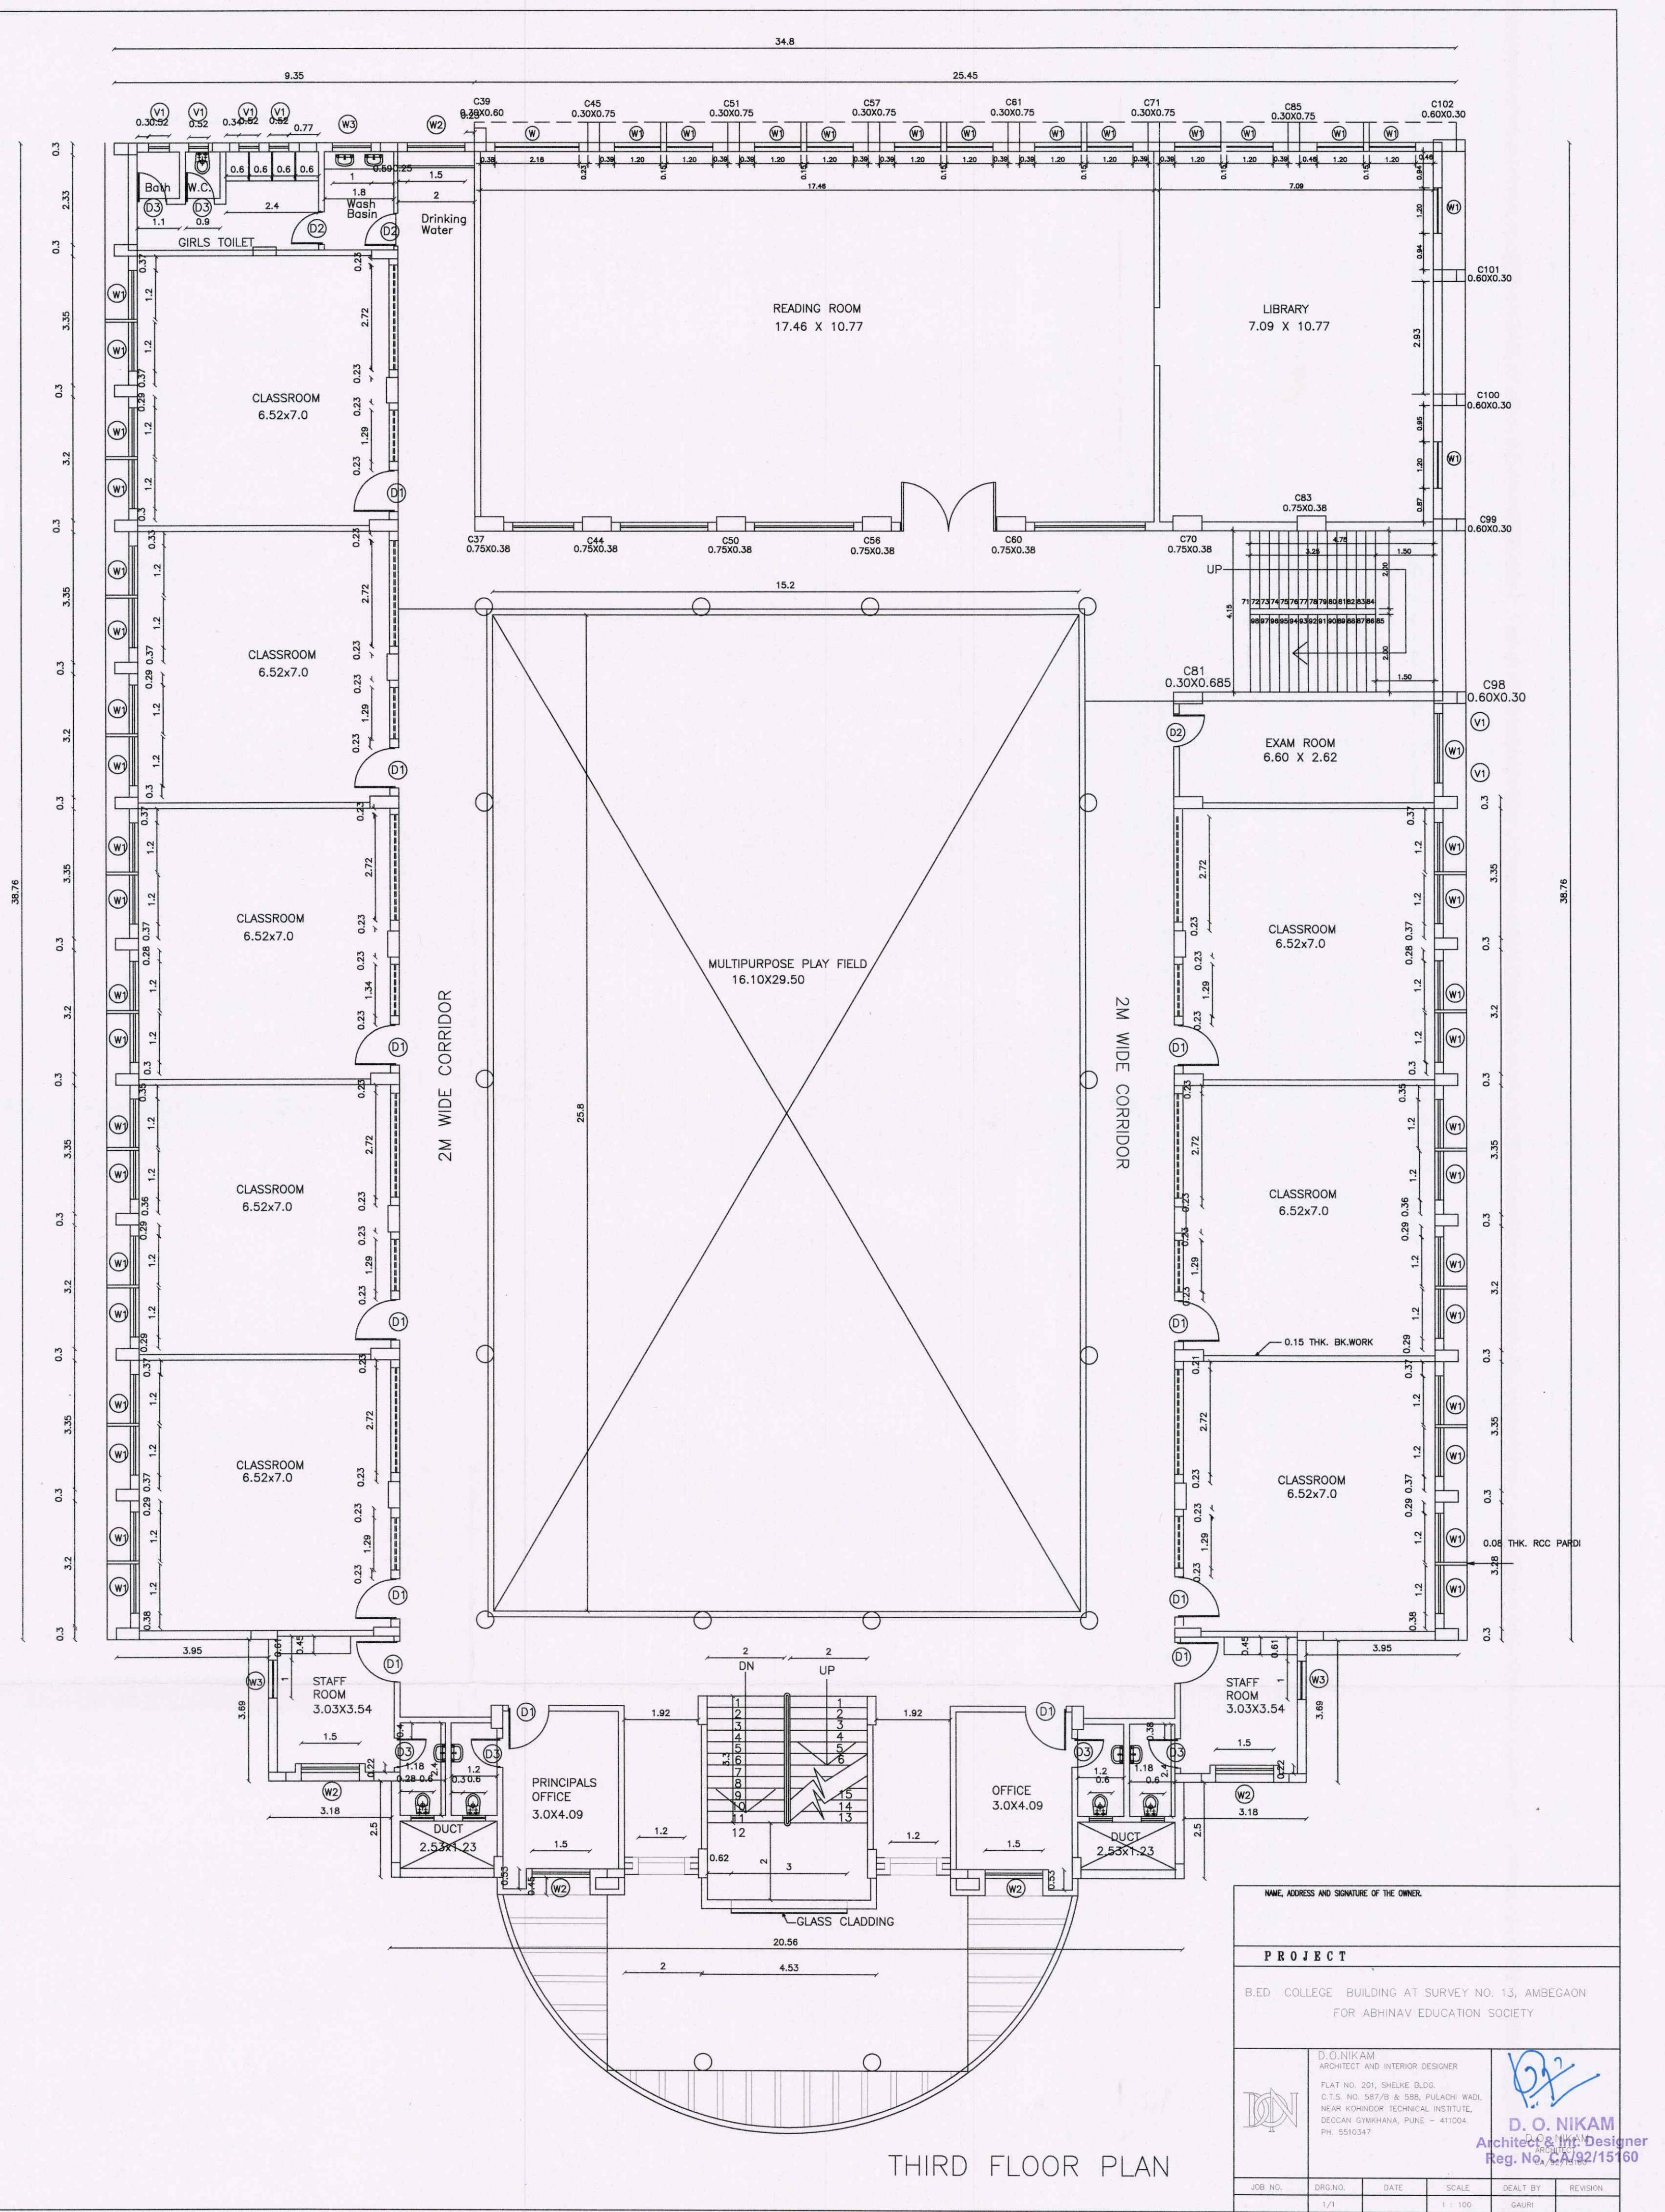

THIRD FLOOR PLAN

NAME, ADDRESS AND SIGNATURE OF THE OWNER.					
PROJECT					
B.ED COLLEGE BUILDING AT SURVEY NO. 13, AMBEGAON FOR ABHINAV EDUCATION SOCIETY					
	D.O. NIKAM ARCHITECT AND INTERIOR DESIGNER FLAT NO. 201, SHELKE BLDG. C.T.S. NO. 587/B & 588, PULACHI WADI, NEAR KOHINOR TECHNICAL INSTITUTE, DECCAN GYMKHANA, PUNE - 411004. PH. 5510347				
	 D. O. NIKAM Architect & Interior Designer Reg. No. 62/92/15160				
JOB NO.	DRG. NO.	DATE	SCALE	DEALT BY	REVISION
	1/1		1 : 100	GAURI	

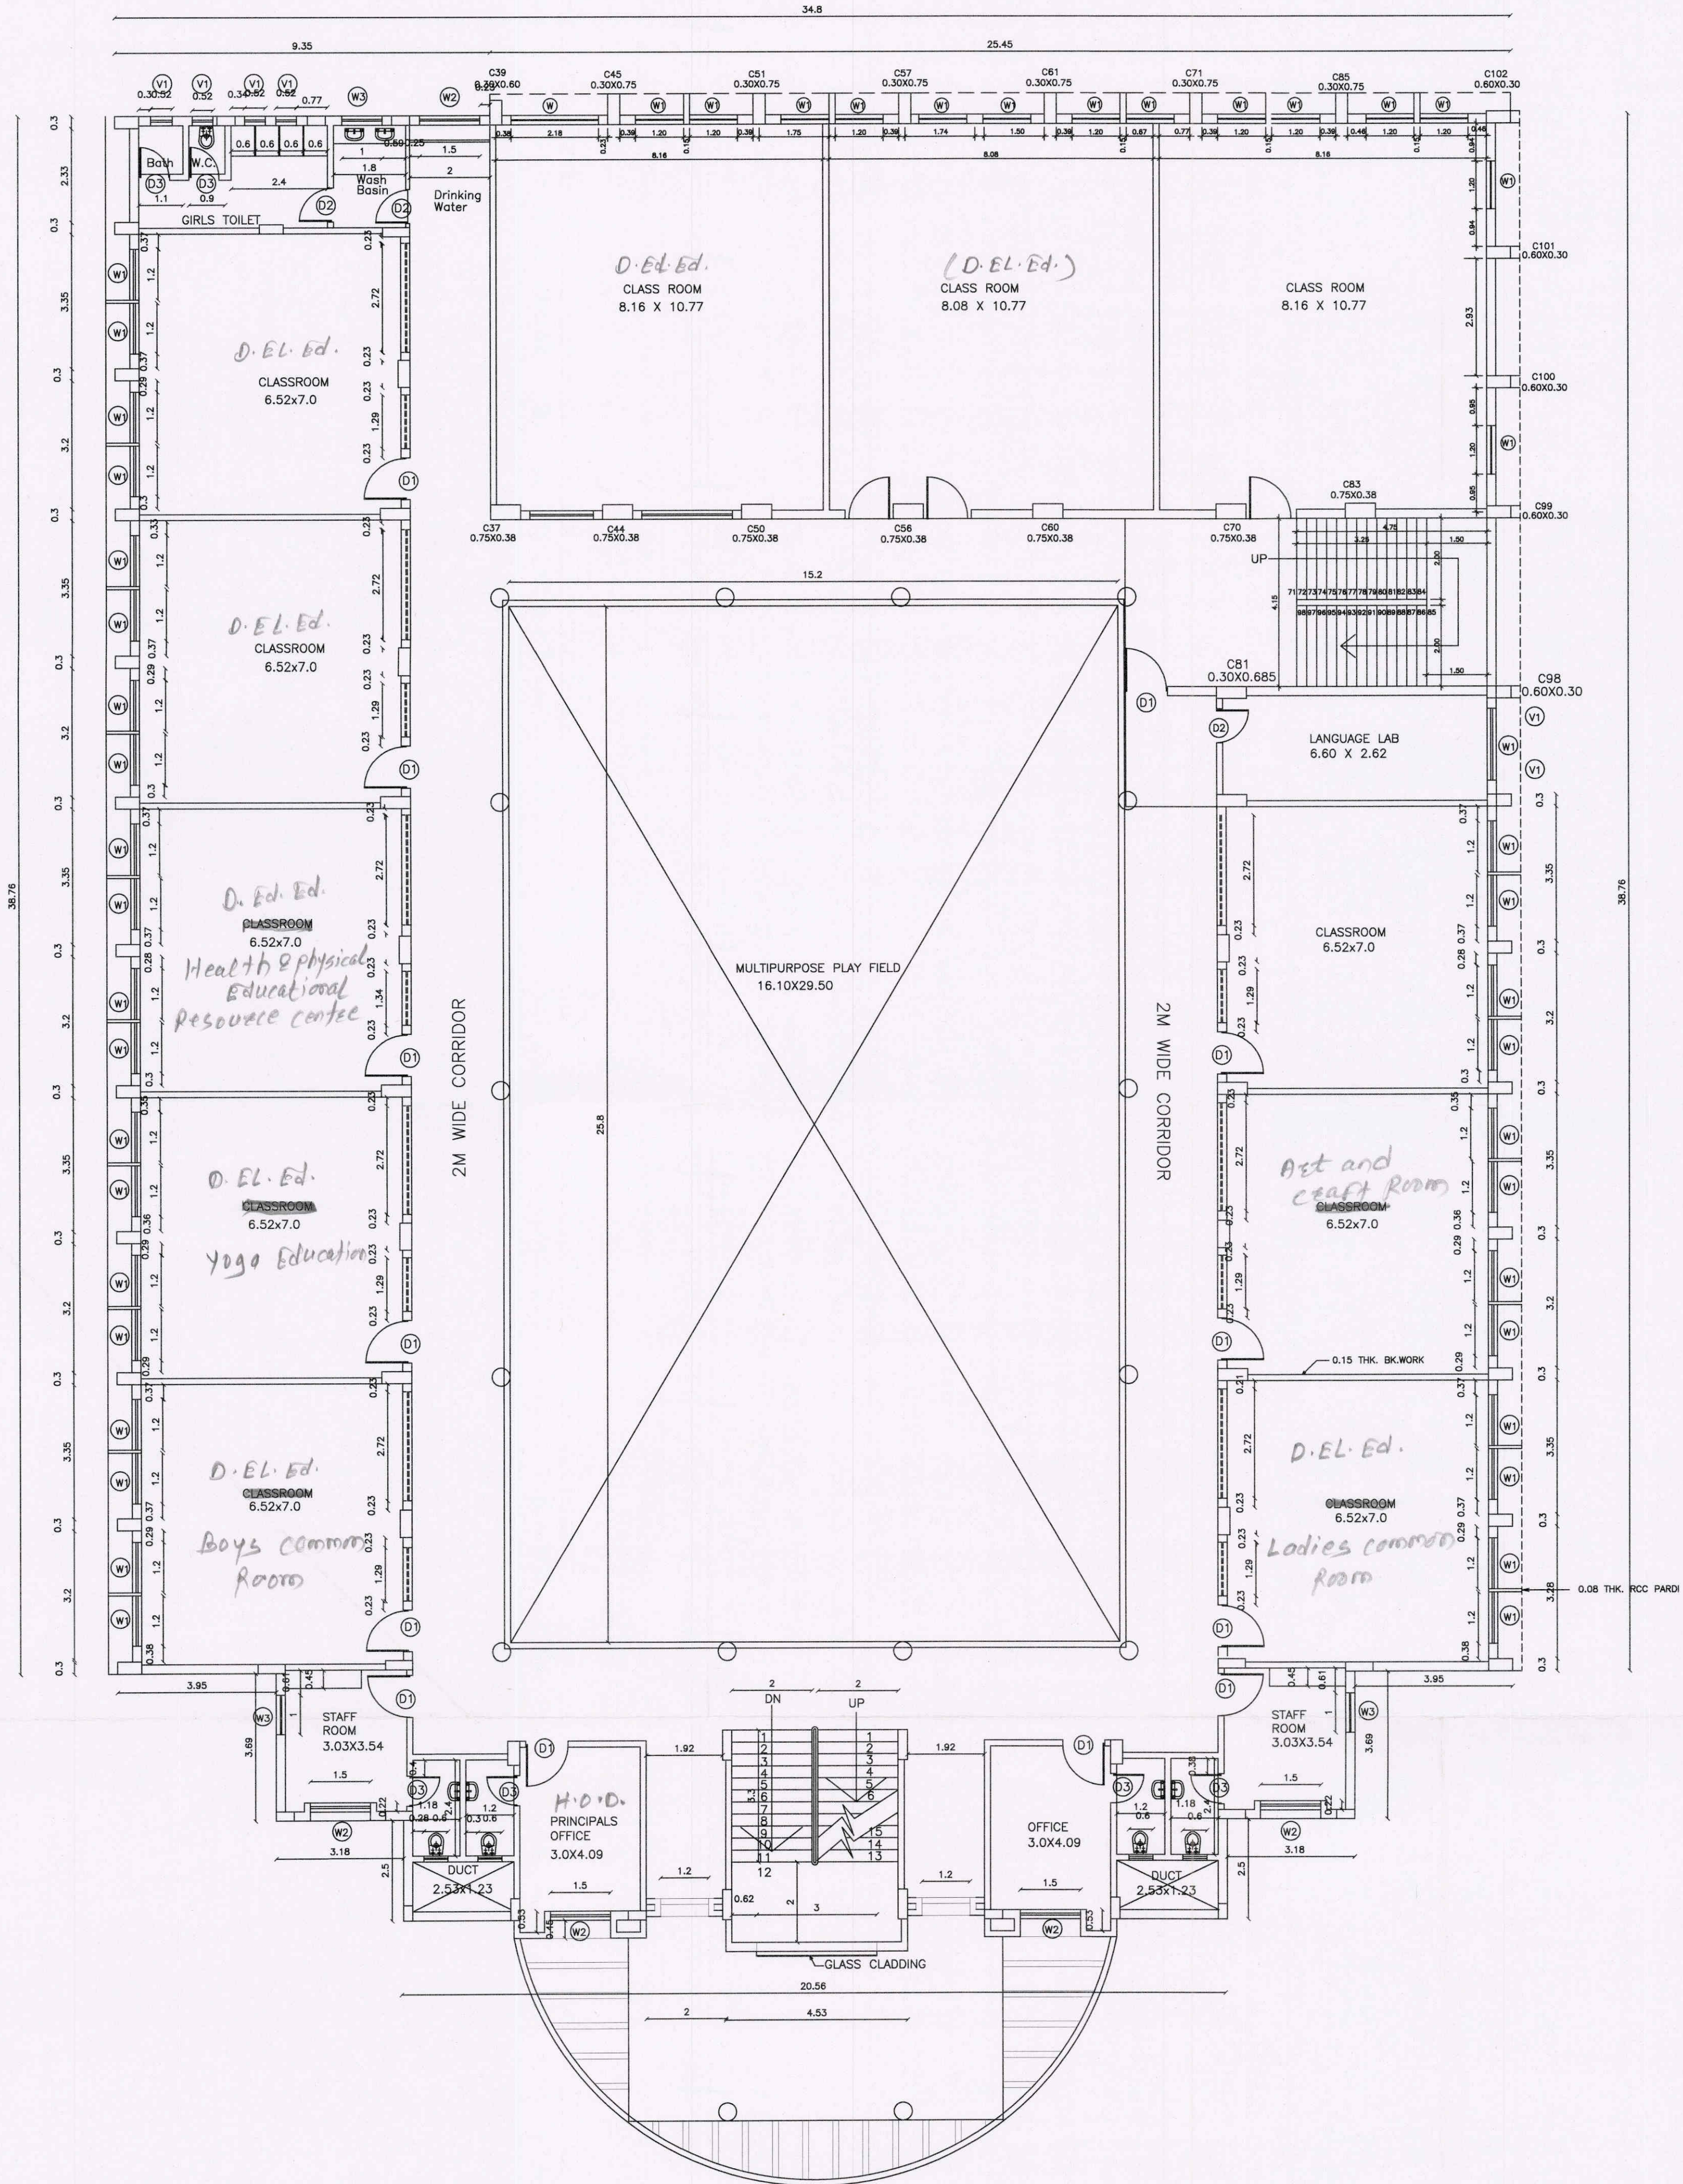

SECOND FLOOR PLAN

